

INDEX

[illegible]

INDEX (CONTINUED)

[illegible]

	PLAN
	REFERENCE
	NO.
	SHEET
	OF
	SHEETS

NOTE: ALL SHEET REFERENCES, FIRST NOS. OF STRUCTURE CODE DESIGNATIONS AND MATCH LINE SHEET REFERENCES, ETC., THROUGHOUT THE PLANS, REFER TO THE ENTRY IN THE PLAN REFERENCE NUMBER BOX.

FILE NAME		G:\462503\XL5905A - US 395 NSC Contaminated Soil Removal- Mission and Greene Vic\18 - CAD\CADDrawings\XL5905A_PR_INDEX.dgn											
TIME	3:45:27 PM					REGION NO.	STATE	FED.AID PROJ.NO.					
DATE	5/9/2023					10	WASH						
PLOTTED BY	BashJoS					JOB NUMBER							
DESIGNED BY	A. MUCK					23Z012		LOCATION NO. XL5905					
ENTERED BY	A. MUCK					CONTRACT NO.							
CHECKED BY	T. MINKLER, P.E.												
PROJ. ENGR.	T. LYNCH, P.E.							<div><div><div></div><div>Washington State Department of Transportation</div></div><div>US 395 NSC CONTAMINATED SOIL REMOVAL MISSION & GREENE VIC</div><div>INDEX</div></div>					
REGIONAL ADM.	T. TREPANIER, P.E.												
		REVISION		DATE		BY							

DATE		DATE	
P.E. STAMP	BOX	P.E. STAMP	BOX

PROJECT LICENSED PROFESSIONAL CERTIFICATES

Terrence Lynch

May 10, 2023

AS A LICENSED PROFESSIONAL IN DIRECT RESPONSIBLE CHARGE
OF DEVELOPING THIS CONTRACT, I CERTIFY THAT ALL PLANS
THAT CONTAIN MY STAMP HAVE BEEN DEVELOPED UNDER MY
SUPERVISION.

AS A LICENSED PROFESSIONAL IN DIRECT RESPONSIBLE CHARGE
OF DEVELOPING THIS CONTRACT, I CERTIFY THAT ALL PLANS
THAT CONTAIN MY STAMP HAVE BEEN DEVELOPED UNDER MY
SUPERVISION.

AS A LICENSED PROFESSIONAL IN DIRECT RESPONSIBLE CHARGE
OF DEVELOPING THIS CONTRACT, I CERTIFY THAT ALL PLANS
THAT CONTAIN MY STAMP HAVE BEEN DEVELOPED UNDER MY
SUPERVISION.

AS A LICENSED PROFESSIONAL IN DIRECT RESPONSIBLE CHARGE
OF DEVELOPING THIS CONTRACT, I CERTIFY THAT ALL PLANS
THAT CONTAIN MY STAMP HAVE BEEN DEVELOPED UNDER MY
SUPERVISION.

AS A LICENSED PROFESSIONAL IN DIRECT RESPONSIBLE CHARGE
OF DEVELOPING THIS CONTRACT, I CERTIFY THAT ALL PLANS
THAT CONTAIN MY STAMP HAVE BEEN DEVELOPED UNDER MY
SUPERVISION.

AS A LICENSED PROFESSIONAL IN DIRECT RESPONSIBLE CHARGE
OF DEVELOPING THIS CONTRACT, I CERTIFY THAT ALL PLANS
THAT CONTAIN MY STAMP HAVE BEEN DEVELOPED UNDER MY
SUPERVISION.

AS A LICENSED PROFESSIONAL IN DIRECT RESPONSIBLE CHARGE
OF DEVELOPING THIS CONTRACT, I CERTIFY THAT ALL PLANS
THAT CONTAIN MY STAMP HAVE BEEN DEVELOPED UNDER MY
SUPERVISION.

AS A LICENSED PROFESSIONAL IN DIRECT RESPONSIBLE CHARGE
OF DEVELOPING THIS CONTRACT, I CERTIFY THAT ALL PLANS
THAT CONTAIN MY STAMP HAVE BEEN DEVELOPED UNDER MY
SUPERVISION.

AS A LICENSED PROFESSIONAL IN DIRECT RESPONSIBLE CHARGE
OF DEVELOPING THIS CONTRACT, I CERTIFY THAT ALL PLANS
THAT CONTAIN MY STAMP HAVE BEEN DEVELOPED UNDER MY
SUPERVISION.

AS A LICENSED PROFESSIONAL IN DIRECT RESPONSIBLE CHARGE
OF DEVELOPING THIS CONTRACT, I CERTIFY THAT ALL PLANS
THAT CONTAIN MY STAMP HAVE BEEN DEVELOPED UNDER MY
SUPERVISION.

AS A LICENSED PROFESSIONAL IN DIRECT RESPONSIBLE CHARGE
OF DEVELOPING THIS CONTRACT, I CERTIFY THAT ALL PLANS
THAT CONTAIN MY STAMP HAVE BEEN DEVELOPED UNDER MY
SUPERVISION.

AS A LICENSED PROFESSIONAL IN DIRECT RESPONSIBLE CHARGE
OF DEVELOPING THIS CONTRACT, I CERTIFY THAT ALL PLANS
THAT CONTAIN MY STAMP HAVE BEEN DEVELOPED UNDER MY
SUPERVISION.

NOTES:

THIS PLAN SET WAS DEVELOPED ELECTRONICALLY UNDER THE DIRECT SUPERVISION
OF THE LICENSED PROFESSIONALS THAT HAVE AFFIXED THEIR SIGNATURE TO THIS PAGE.

THIS SHEET SERVES AS THE CERTIFICATION BY THE ABOVE LICENSED PROFESSIONALS
OF ALL SHEETS IN THIS PLAN SET WHERE THEIR STAMPS AND SIGNATURES APPEAR.


FILE NAME										G:\462503\XL5905A - US 395 NSC Contaminated Soil Removal- Mission and Greene Vic\18 - CAD\CADDrawings\23Z012_PS_CT.dgn																																							
TIME					3:45:35 PM															REGION NO.		STATE		FED.AID PROJ.NO.																									
DATE					5/9/2023															10		WASH																											
PLOTTED BY					BashJoS															JOB NUMBER																													
DESIGNED BY					J. BASH															23Z012																													
ENTERED BY					J. BASH															CONTRACT NO.																													
CHECKED BY					T. MINKLER, PE.															LOCATION NO.																													
PROJ. ENGR.					T. LYNCH, PE.															XL5905																													
REGIONAL ADM.					T. TREPANIER, P.E.	
										REVISION										DATE										BY																			

DATE

P.E. STAMP BOX

DATE

P.E. STAMP BOX




Washington State
Department of Transportation


US 395
NSC CONTAMINATED SOIL REMOVAL
MISSION & GREENE VIC

CERTIFICATION SHEET

PLAN REF NO
CT1

SHEET
2
OF
9
SHEETS

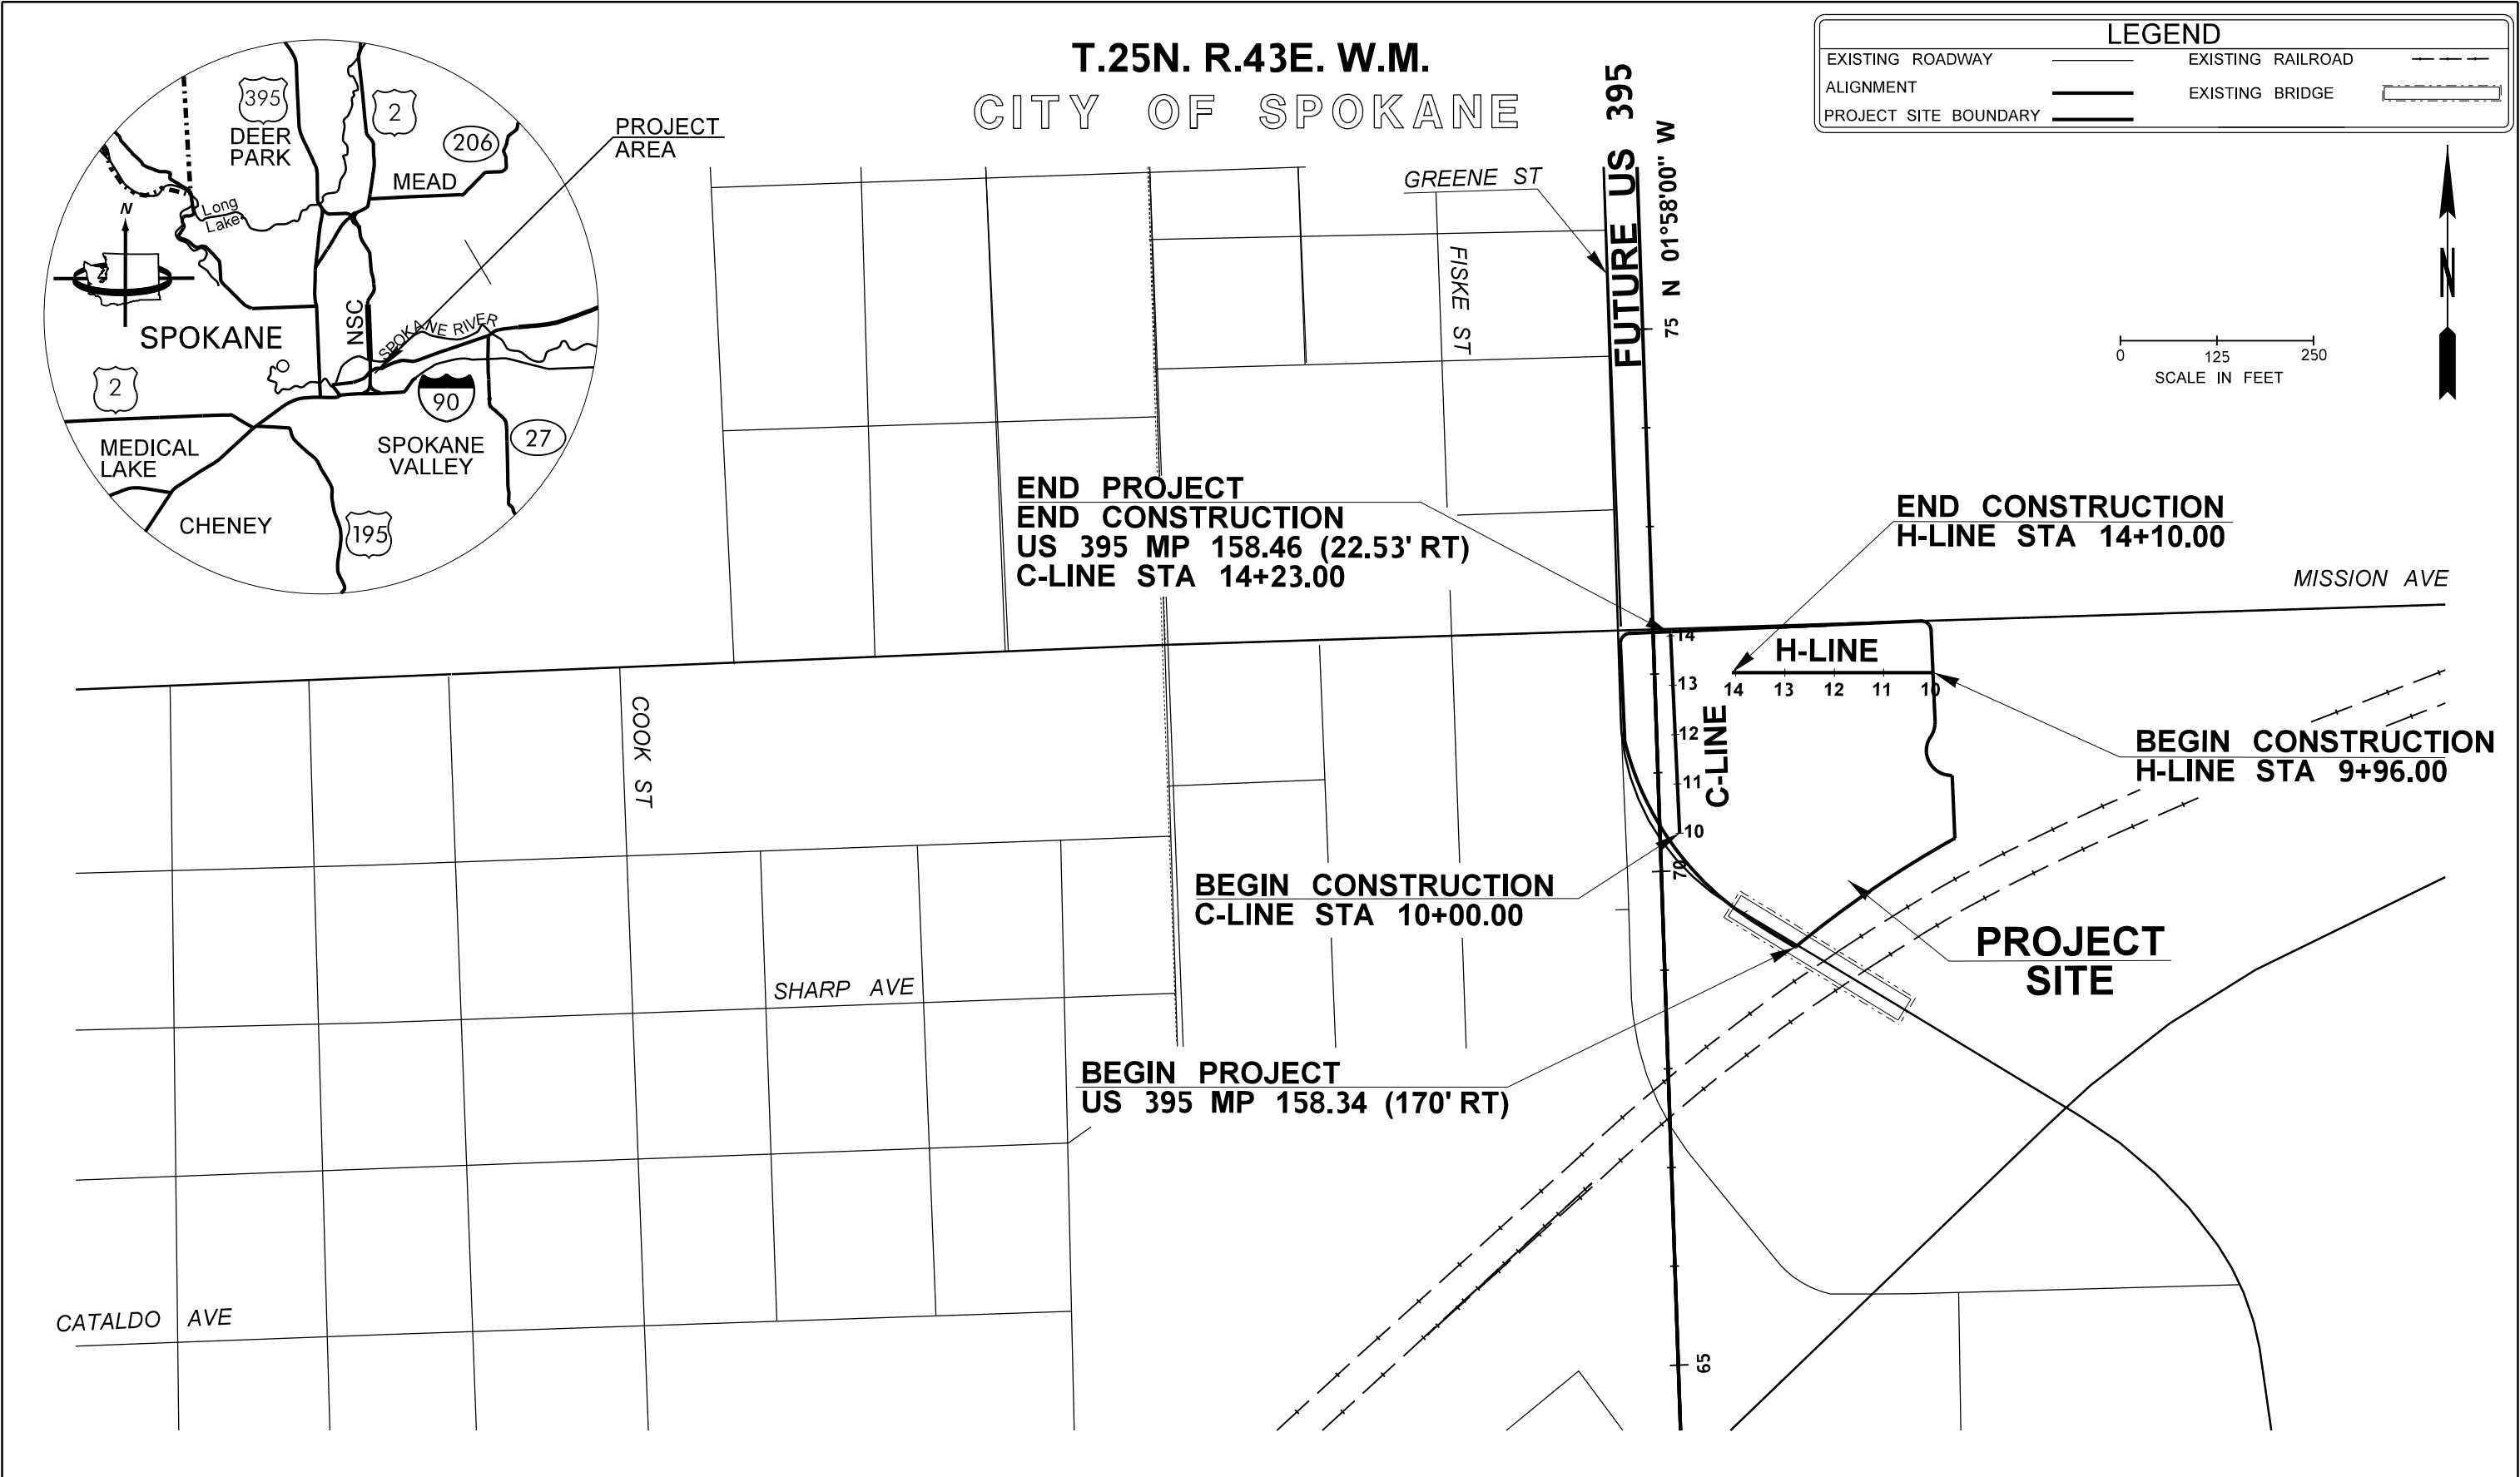

FILE NAME G:\462503\XL5905A - US 395 NSC Contaminated Soil Removal- Mission and Greene Vic\18 - CAD\CAD\Drawings\XL5905A_PS_VM.dgn														<div><p>Washington State Department of Transportation</p></div>		US 395 NSC CONTAMINATED SOIL REMOVAL MISSION & GREENE VIC		PLAN REF NO	
TIME 3:45:46 PM						FED.AID PROJ.NO.		VM1											
DATE 5/9/2023						10 WASH													
PLOTTED BY BashJoS						JOB NUMBER 23Z012													
DESIGNED BY J. BASH						CONTRACT NO.		LOCATION NO. XL5905											
ENTERED BY J. BASH																			
CHECKED BY T. MINKLER, P.E.																			
PROJ. ENGR. T. LYNCH, P.E.										DATE		DATE		P.E. STAMP BOX		P.E. STAMP BOX		SHEET 3 OF 9 SHEETS	
REGIONAL ADM. T. TREPANIER, P.E.		REVISION		DATE		BY										VICINITY MAP			

SUMMARY OF QUANTITIES

DOT_RGG900

5/9/2023

ITEM NO	TOTAL QUANTITY	SUB-TOTAL * SECTION I-07.2(1) OF STANDARD SPECS	SUB-TOTAL ** SECTION I-07.2(2) OF STANDARD SPECS	STD. ITEM NO.	UNIT	ITEM	GROUP 1 US 395 MP 158.34 TO MP 158.46	GROUP 2 REIMBURS. FOR 3RD PARTY DAMAGES													
						PREPARATION															
1	LUMP SUM		LUMP SUM	0001	L.S.	MOBILIZATION	L.S.														
						GRADING															
2	8300.00		8300.00		C.Y.	CONTAMINATED MATERIAL EXCAVATION INCLUDING HAUL	8,300.00														
3	5000.00		5000.00		DOL	CONTOUR GRADING	5,000.00														
						SURFACING															
4	305.00		305.00	5100	TON	CRUSHED SURFACING BASE COURSE	305.00														
						EROSION CONTROL AND ROADSIDE PLANTING															
5	5.00		5.00	6403	DAY	ESC LEAD	5.00														
6	4.00		4.00	6471	EACH	INLET PROTECTION	4.00														
7	250.00		250.00	6468	S.Y.	STABILIZED CONSTRUCTION ENTRANCE	250.00														
8	1.00		1.00	6469	EACH	TIRE WASH	1.00														
9	20.00		20.00	6470	HR	STREET CLEANING	20.00														
10	2250.00		2250.00	6373	L.F.	SILT FENCE	2,250.00														
11	3000.00		3000.00	6490	DOL	EROSION/WATER POLLUTION CONTROL	3,000.00														
12	1.90		1.90	6445	ACRE	TACKIFIER	1.90														
13	1.90		1.90	6422	ACRE	SEEDING AND MULCHING	1.90														
14	1.90		1.90	6481	ACRE	MEDIUM COMPOST	1.90														
						OTHER ITEMS															
15	1000.00		1000.00	9004	DOL	PROJECT PARTNERING	1,000.00														
16	LUMP SUM		LUMP SUM		L.S.	NO FURTHER ACTION REPORT	L.S.														
17	10000.00		10000.00		DOL	ADDITIONAL TESTING	10,000.00														
18	5.00		5.00	7725	DOL	REIMBURSEMENT FOR THIRD PARTY DAMAGE		5.00													
19	-1.00		-1.00	7728	DOL	MINOR CHANGE	-1.00														
20	-1.00		-1.00	7732	DOL	AGGREGATE COMPLIANCE PRICE ADJUSTMENT	-1.00														
21	LUMP SUM		LUMP SUM	7736	L.S.	SPCC PLAN	L.S.														

GROUP LEGEND	GROUP NUMBER	SR	CONTROL SECTION	TAX SCHEDULE	FUND PARTICIPANTS
	1	395	321101	**	STATE
	2	395	321101	**	STATE

			REGION	STATE	FEDERAL AID PROJECT. NO.				US 395 NSC CONTAMINATED SOIL REMOVAL MISSION & GREENE VIC	SQ1
			10	WA						
			JOB NUMBER							
			23Z012/1							
			CONTRACT NO							
			000000							
DATE		REVISION	BY						SUMMARY OF QUANTITIES	SHEET 4 OF 9 SHEETS

QUANTITY TABULATION - SITE PREPARATION AND TESC PLAN	
--	--

NOTE:
THE FIRST NUMBER OF THE "CODE" BELOW
REFERS TO THE SHEET NO. OR THE SHEET
REFERENCE NO. SHOWING THE
CONSTRUCTION FEATURE.

THE SECOND NUMBER REFERS TO THE
CONSTRUCTION FEATURE FOUND ON THAT
SHEET.

[illegible][illegible][illegible]

GENERAL NOTES:
<p>1. SEE STANDARD PLAN I-40.20-00 "STORM DRAIN INLET PROTECTION"</p> <p>2. SEE STANDARD PLAN I-30.15-02 "SILT FENCE"</p> <p>3. SEE STANDARD PLAN I-80.10-02 "MISCELLANEOUS EROSION CONTROL DETAILS"</p>

4	250	1
4	250	1

FED. AID PROJ. NO.	
--------------------	--

--	--

R. WATERS
R. WATERS
T. MINKLER, P.E.
T. LYNCH, P.E.
T. TREPANIER, P.E.

DATE _____

BY




QUANTITY TABULATION - SITE PREPARATION AND
TESC PLAN


SHEET
5
OF
9
SHEETS

END PROJECT
END CONSTRUCTION
US 395 MP 158.46 (22.53' RT)
C-LINE STA 14+23.00

T.25N. R. 43E. W.M.

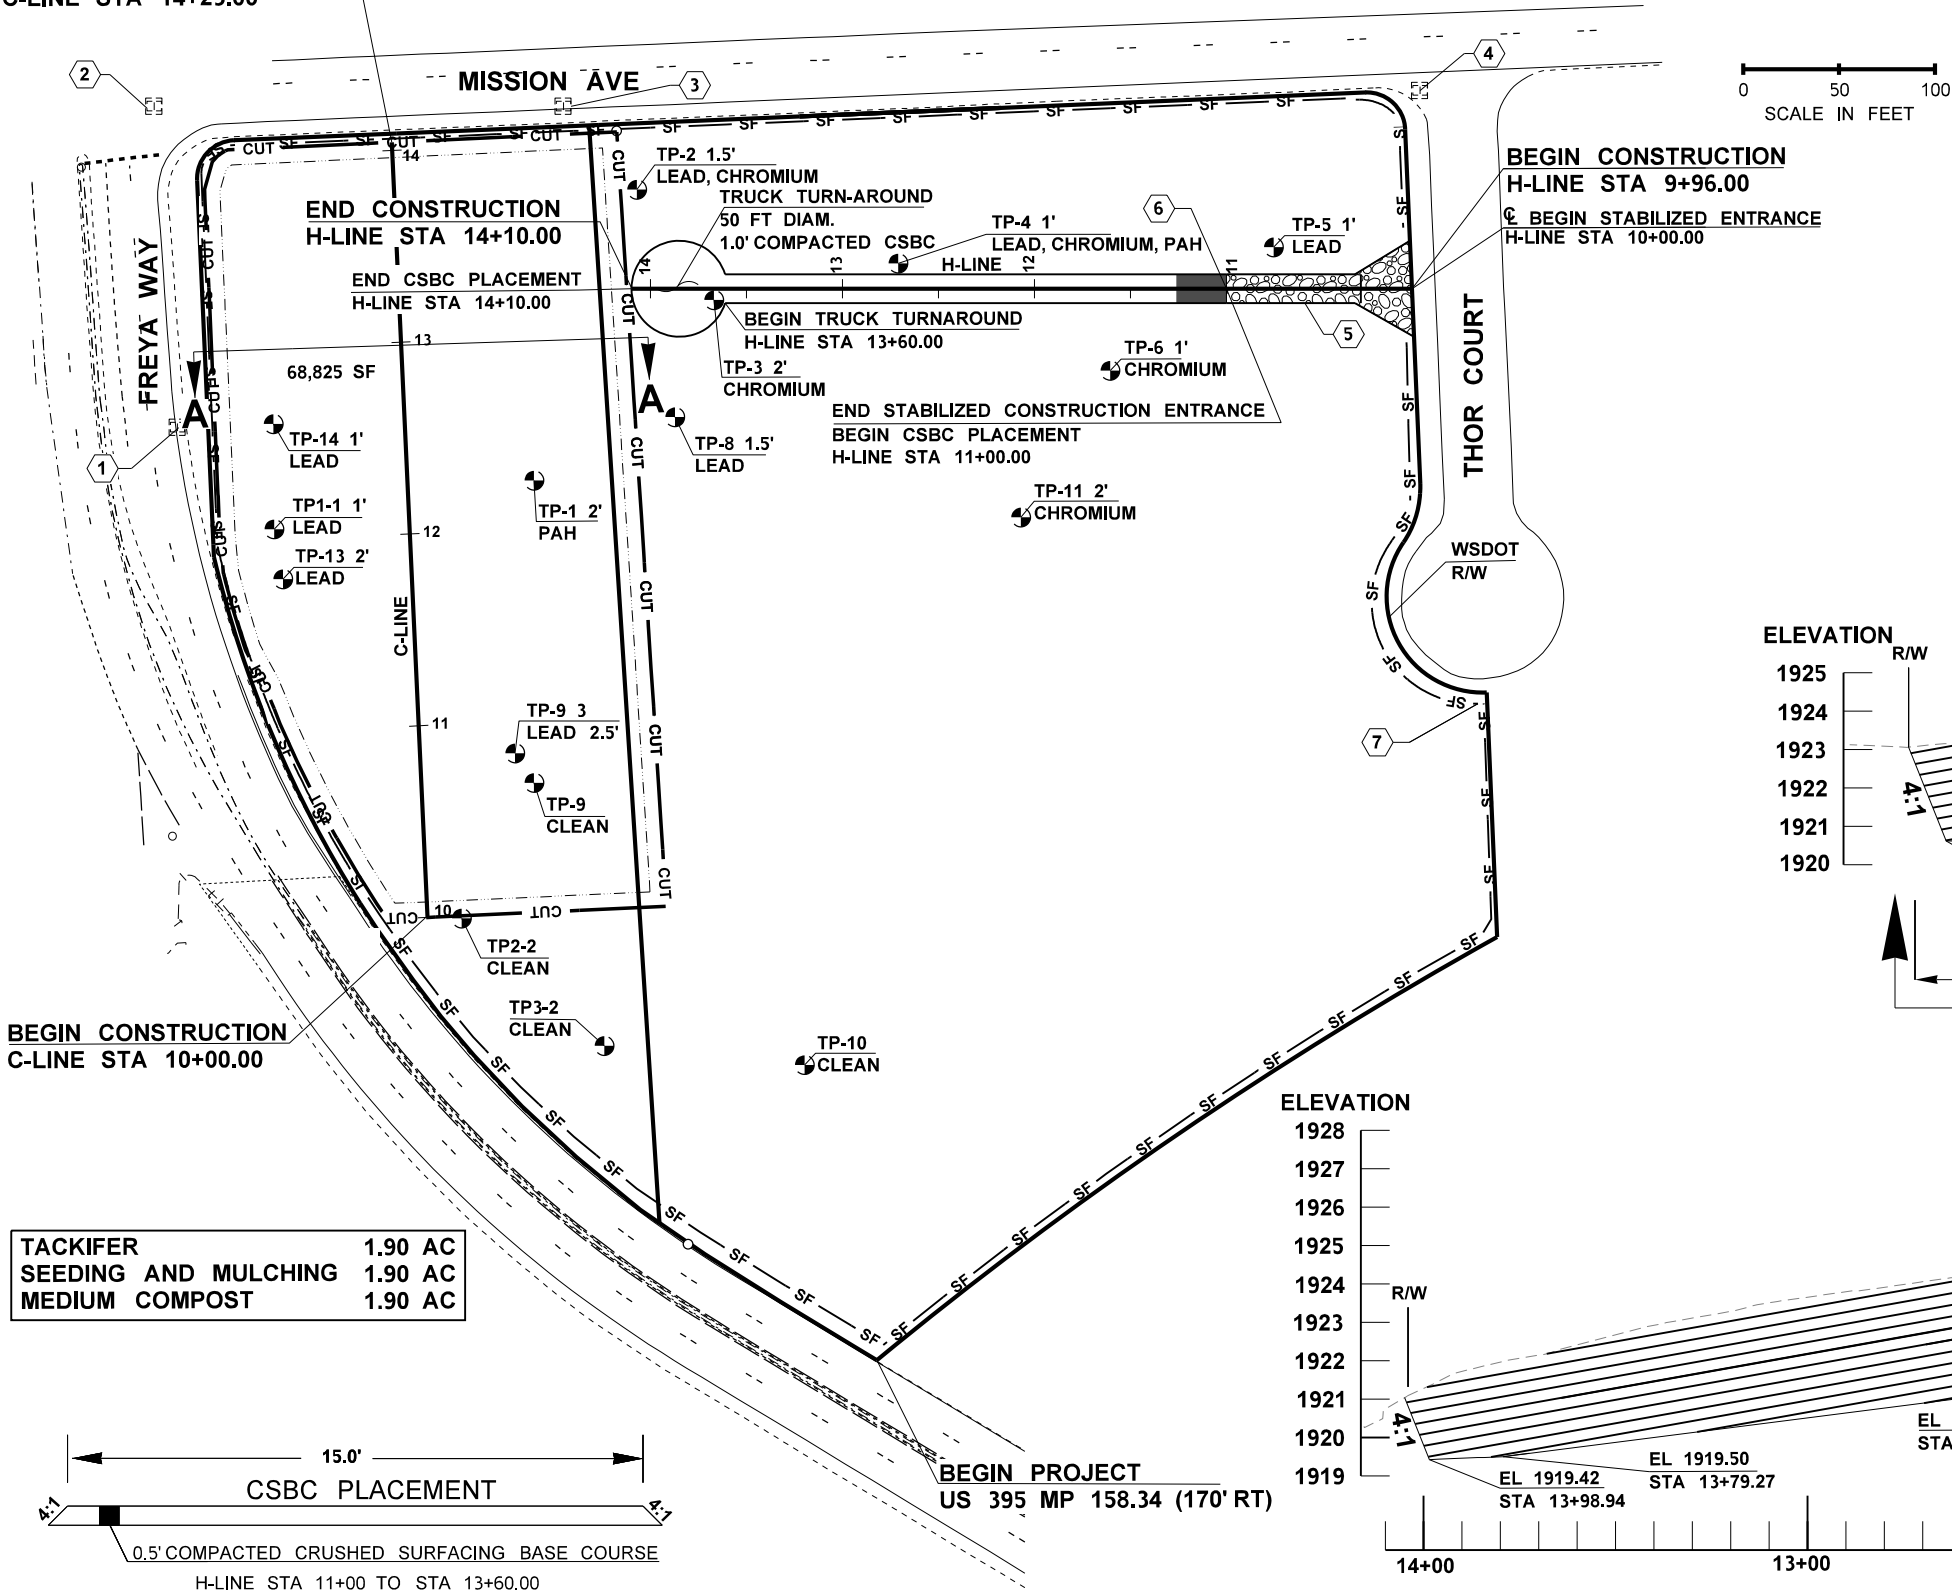

TACKIFER	1.90 AC
SEEDING AND MULCHING	1.90 AC
MEDIUM COMPOST	1.90 AC

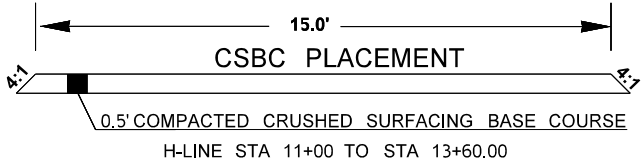

LEGEND

EDGE OF TRAVELED WAY

CUT

LANE MARKER

CONTAMINATED SOIL

TIRE WASH

EDGE OF SIDEWALK

LIMITS OF EXCAVATION

SILT FENCE


STABILIZED CONSTRUCTION ENTRANCE

R/W


TEST PIT

TOE OF SLOPE

- GENERAL NOTES:
1. STABILIZED CONSTRUCTION ENTRANCE CONSTRUCTED PER STANDARD SPECIFICATION 8-01.3(7), STANDARD PLAN I-80.10-02 AND AS SHOWN IN THE PLANS. THIS SHALL BE THE ONLY ENTRANCE AND EXIT FOR THE WORK AREA.
 2. DEPTHS OF EXCAVATION VARY FROM 2' TO 3.5' NOT INCLUDING STOCKPILES. SEE SPECIAL PROVISIONS APPENDIX D TEST PIT LOGS.
 3. STOCKPILE TO BE REMOVED WITHIN EXCAVATION LIMITS.
 4. CONTRACTOR TO APPLY COMPOST, SEEDING, AND MULCHING TO THE SURFACE OF EXCAVATED AREA.
 5. CONTRACTOR SHALL NOT DISTURB VEGETATION OUTSIDE OF LIMITS OF EXCAVATION AND H-LINE.

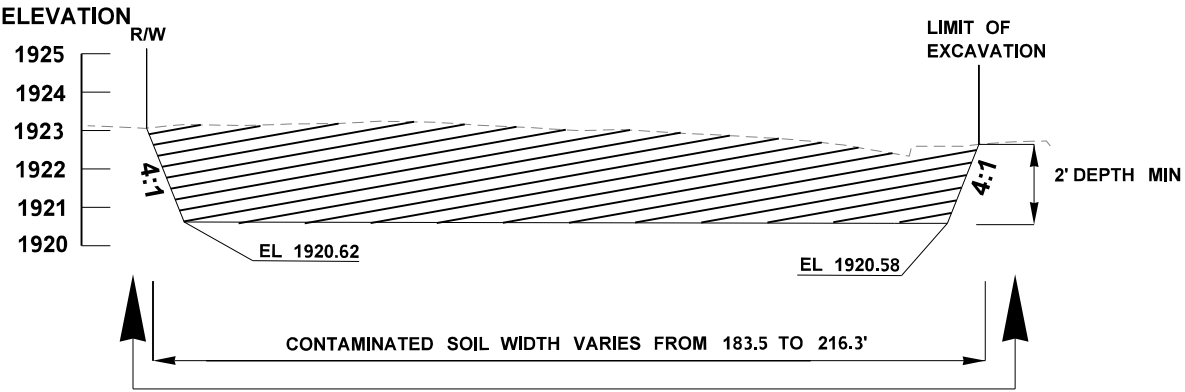

SECTION AA

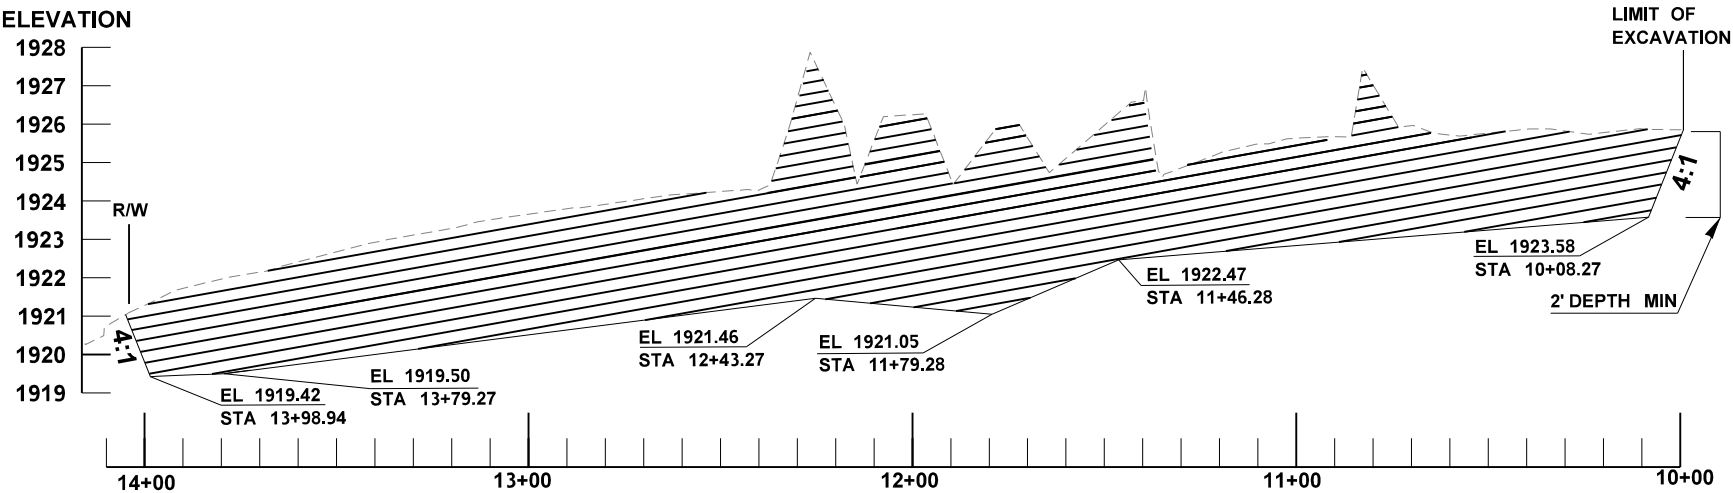

C-LINE PROFILE

FILE NAME										G:\462503\XL5905A - US 395 NSC Contaminated Soil Removal - Mission and Greene Vic\18 - CAD\CADDrawings\XL5905A_PS_SP.dgn	
-----------	--	--	

END PROJECT
END CONSTRUCTION
US 395 MP 158.46 (22.53' RT)
C-LINE STA 14+23.00

1. ON-SITE SIGNS AND UTILITIES TO BE PROTECTED.

BEGIN CONSTRUCTION
H-LINE STA 9+96.00

END CONSTRUCTION
H-LINE STA 14+10.00











EXISTING STOCKPILE

PROJECT
SITE

BEGIN CONSTRUCTION
C-LINE STA 10+00.00

BEGIN PROJECT
US 395 MP 158.34 (170' RT)

UPRR

-- --	EXISTING LANE MARKER	- BT - - BT -	EXISTING BURIED TELEPHONE LINE	- OT - -	EXISTING WATER LINE
- - - - -	EXISTING EDGE OF ROAD				EXISTING POWER POLE
	LACCESS RIGHT OF WAY	- BP - - BP -	EXISTING BURIED POWER		EXISTING MANHOLE
	RIGHT OF WAY				EXISTING LIGHT POLE
	EXISTING UP RAILROAD	- S - - S -	EXISTING SANITARY SEWER		EXISTING TREE
- OCL - - OCL	EXISTING COMM LINE	- ST - - ST -	EXISTING STORM SEWER		EXISTING CATCH BASIN
- BCL - - BCL	EXISTING BURIED COMM LINE	- W - - W -	EXISTING WATER LINE		EXISTING SIGN
- G - - G	EXISTING GAS LINE	- OP - - OP -	EXISTING OVERHEAD POWER		
	ALIGNMENT				
- - - - -	EXISTING MAJOR CONTOUR (5 FT)		EXISTING MINOR CONTOUR (1 FT)		

	BY
--	----

LOCATION NO.
XL5905

P.E. STAMP BOX



SEE SHEET C






**Washington State
Department of Transportation**

US 395
NSC CONTAMINATED SOIL REMOVAL
MISSION & GREENE VIC

EXISTING UTILITIES PLAN

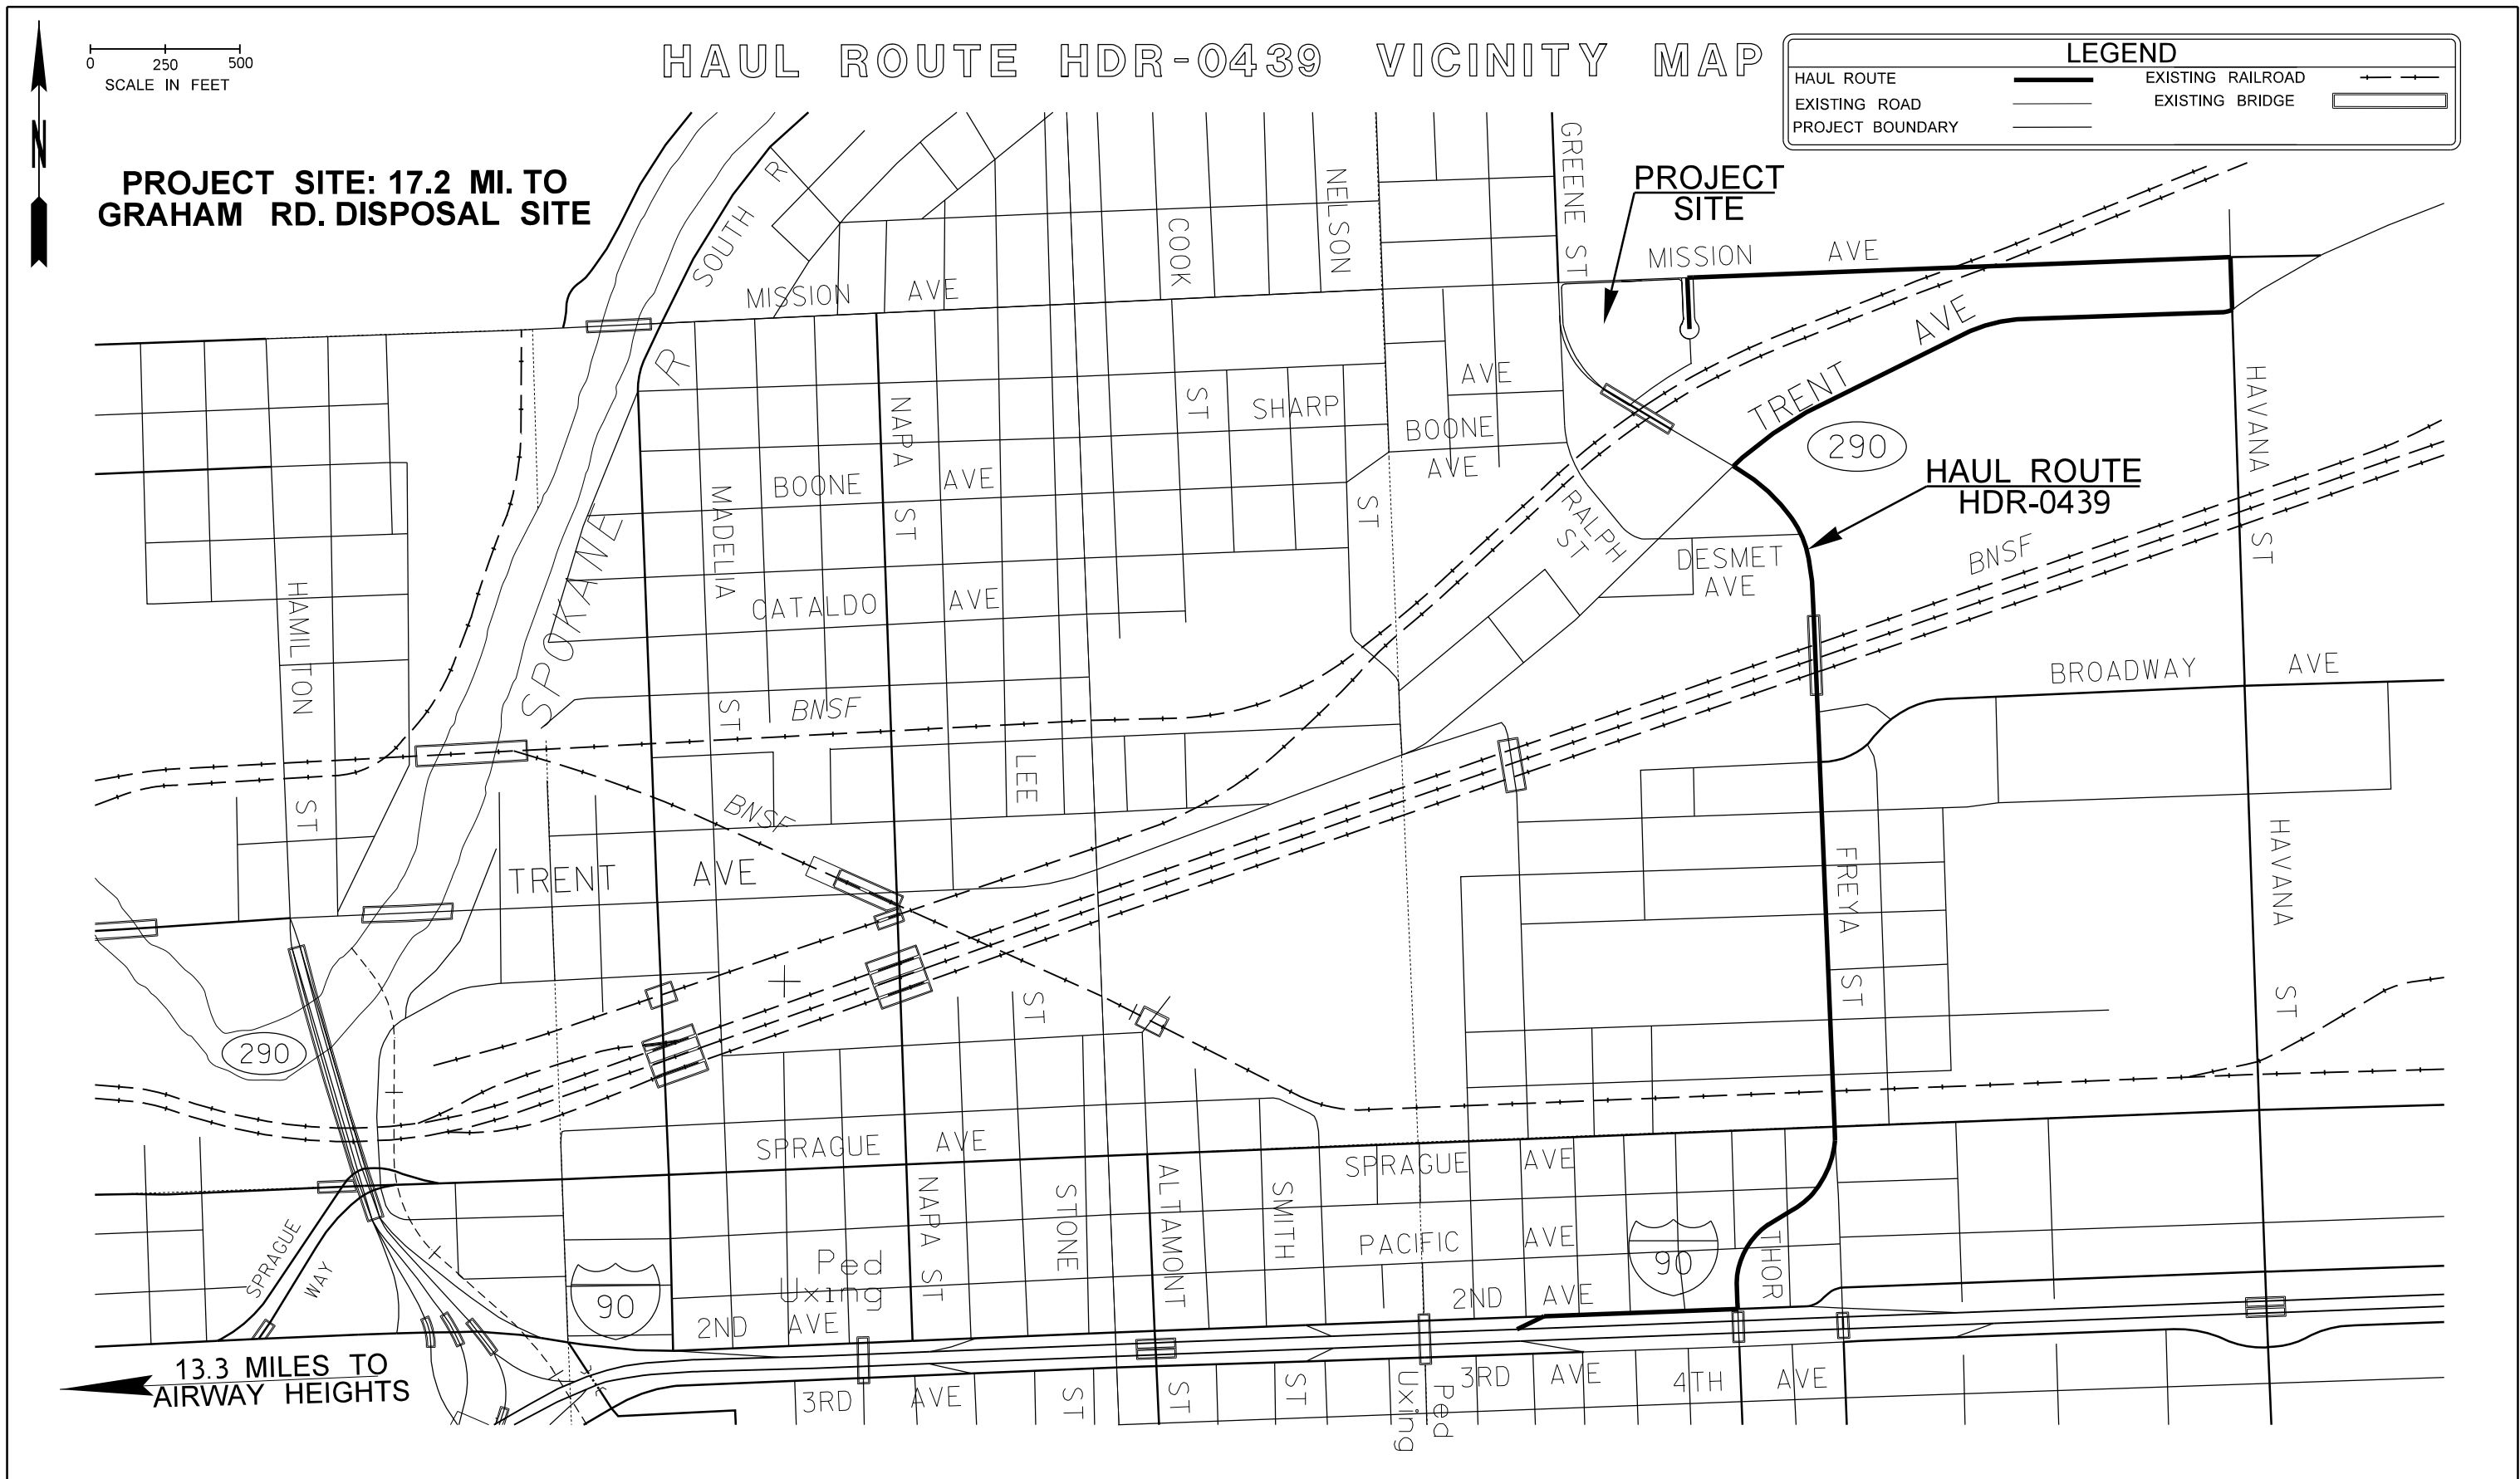SHEET
7
OF
9
SHEETS



FILE NAME G:\462503\XL5905A - US 395 NSC Contaminated Soil Removal - Mission and Greene Vic\18 - CAD\CADDrawings\XL5905A_PS_HR_01.dgn										<div></div> <div><div>DATE</div><div>P.E. STAMP BOX</div></div>		<div></div> <div><div>Washington State</div><div>Department of Transportation</div></div> <div><div>DATE</div><div>P.E. STAMP BOX</div></div>		US 395		PLAN REF NO	
TIME 3:46:28 PM						HR1											
DATE 5/9/2023																	
PLOTTED BY BashJoS				10 WASH													
DESIGNED BY J. BASH				JOB NUMBER 232012													
ENTERED BY J. BASH				CONTRACT NO.													
CHECKED BY T. MINKLER, P.E.				LOCATION NO.													
PROJ. ENGR. T. LYNCH, P.E.				XL5905													
REGIONAL ADM. T. TREPANIER, P.E.																	
REVISION		DATE		BY		SHEET 8 OF 9 SHEETS											

HAUL ROUTE HDR-0440 VICINITY MAP


GRAHAM RD. DISPOSAL SITE:
17.2 MI. TO PROJECT SITE

LEGEND

HAUL ROUTE

EXISTING ROAD

GRAHAM DISPOSAL SITE BOUNDARY

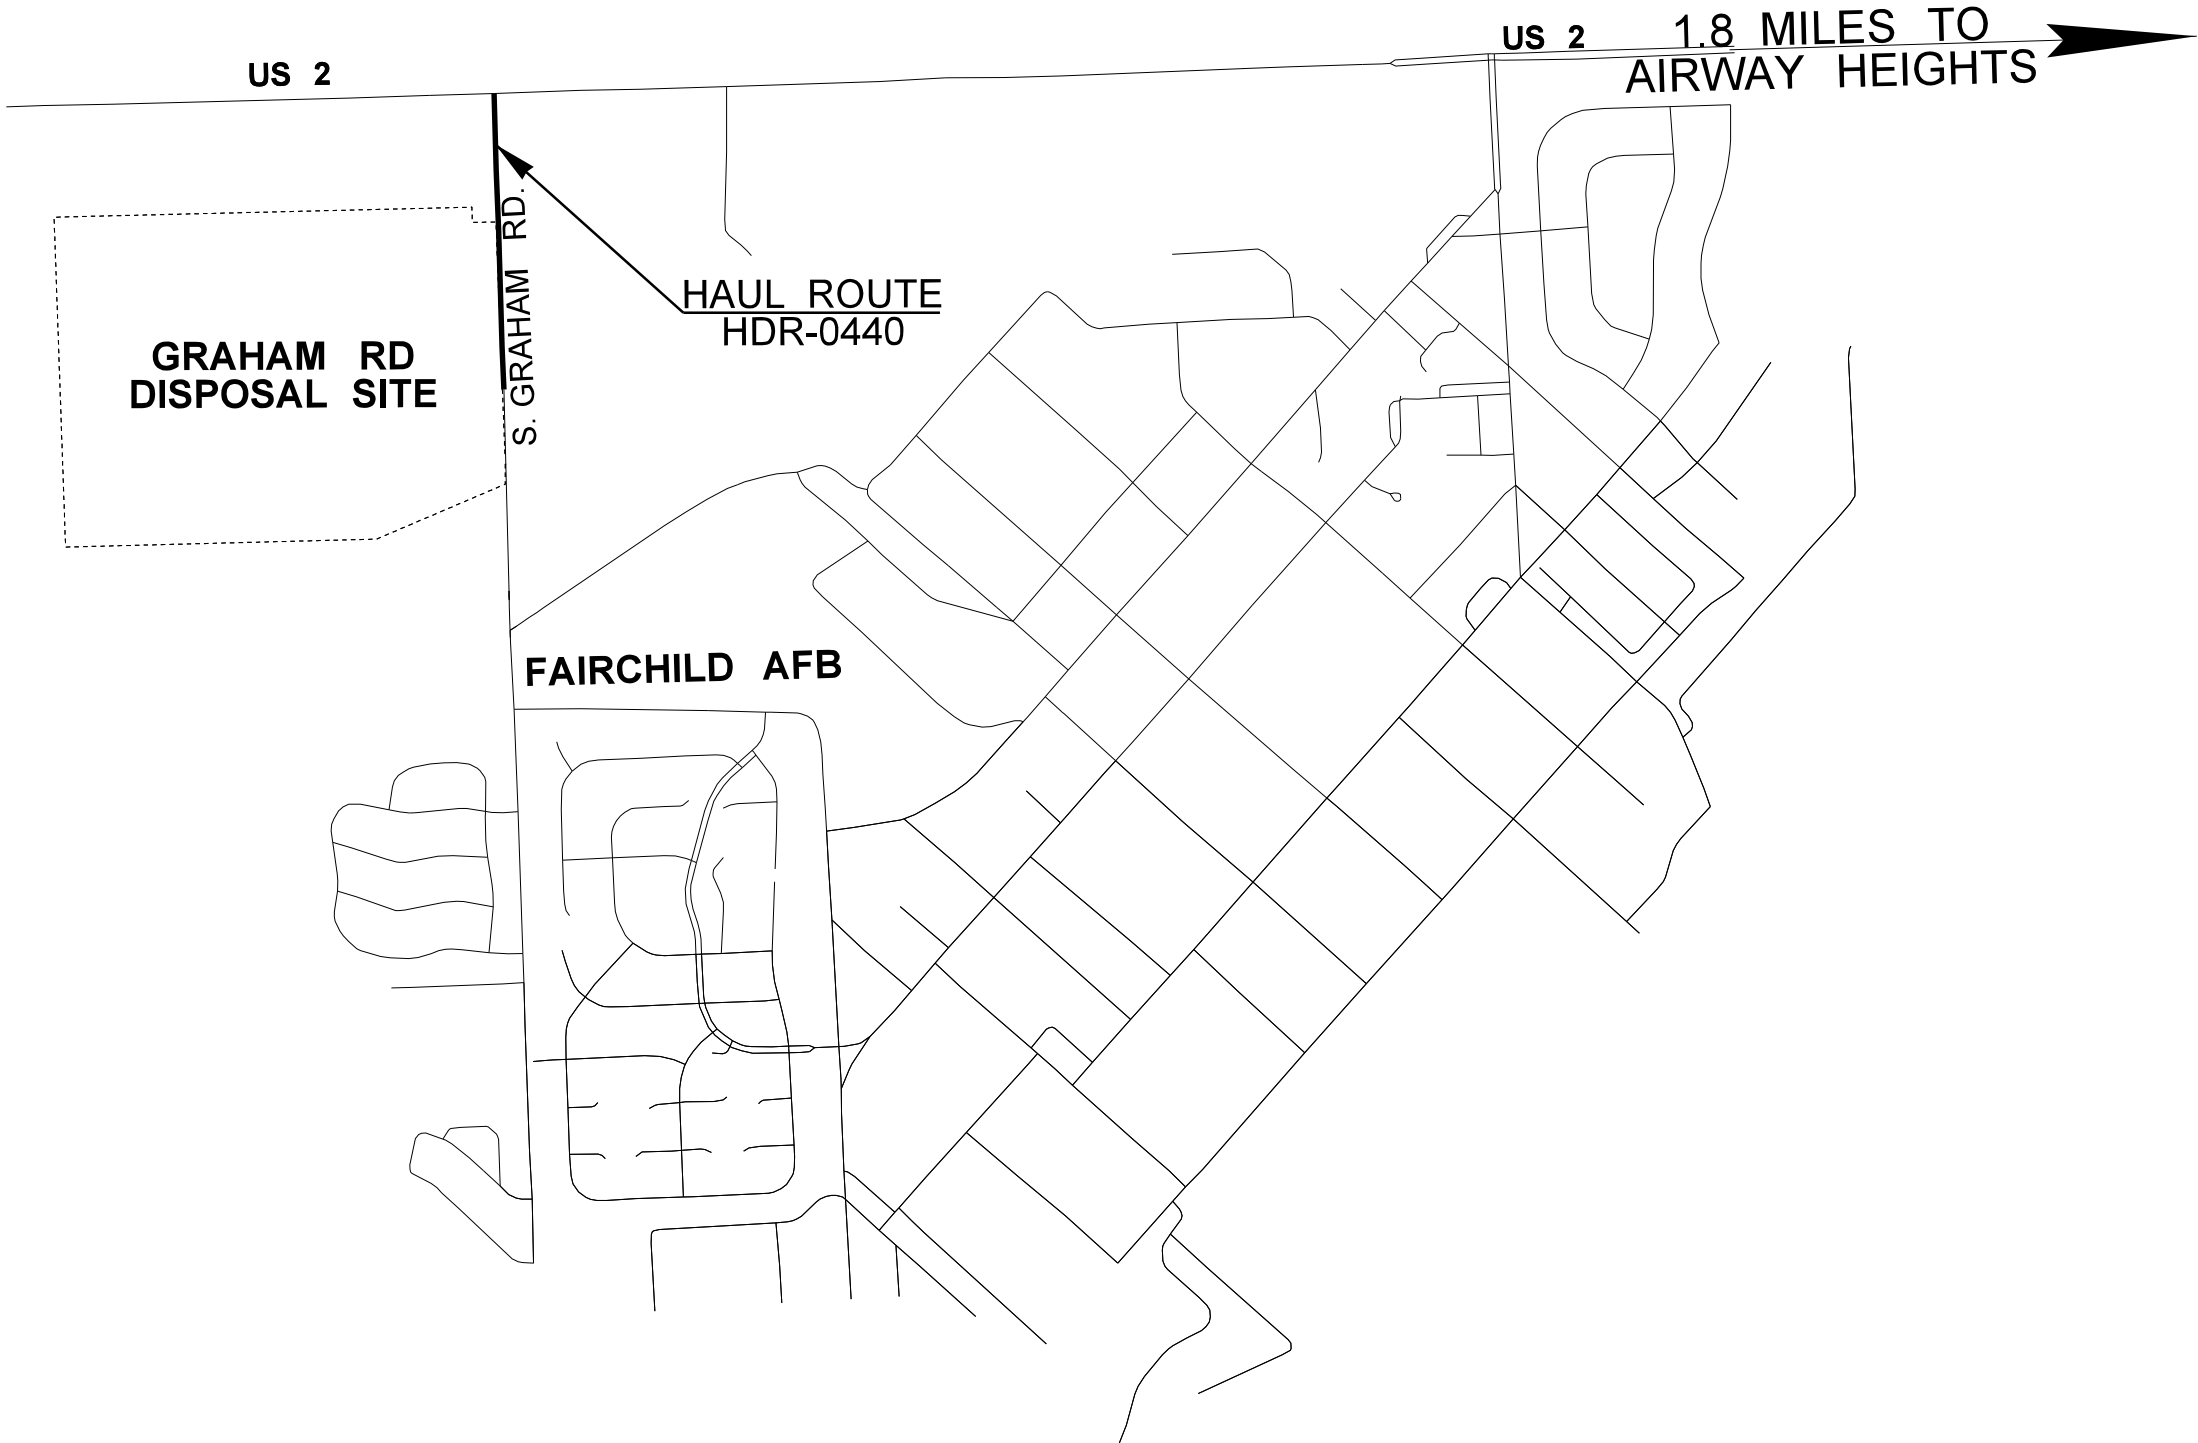

FILE NAME				G:\462503\XL5905A - US 395 NSC Contaminated Soil Removal - Mission and Greene Vic\18 - CAD\CADDrawings\XL5905A_PS_HR_02.dgn																	
TIME		3:46:36 PM																			
DATE		5/9/2023																			
PLOTTED BY		BashJoS																			
DESIGNED BY		J. BASH																			
ENTERED BY		J. BASH																			
CHECKED BY		T. MINKLER, P.E.																			
PROJ. ENGR.		T. LYNCH, P.E.																			
REGIONAL ADM.		T. TREPANIER, P.E.																			